


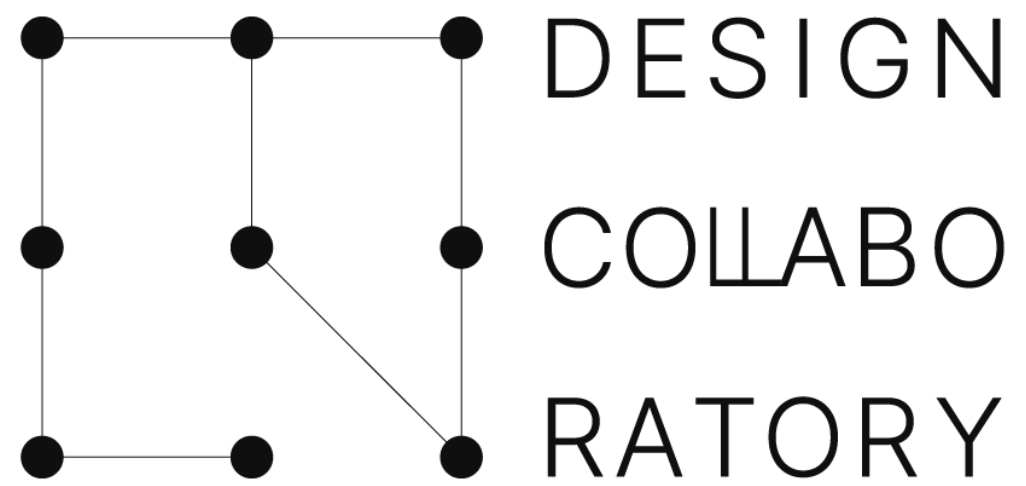

KEY SECTIONS & ELEVATIONS

AI Park Design Challenge

Three sections and two elevations through the coordinated 3D model of Al Safa Park
2 · 1:400 at A2 · levels above main park FFL datum · September 2026.

KEY PLAN




Five orthographic cuts through the coordinated 3D model. SK-Top is the common key plan for this set and SK-Aerial. Heavy lines show the cut ground profile, with FFL / FGL / TOW levels above datum. Plot limits follow the retained walls on the rehabilitation centre and school sides, and the park edges along the roads. Neighbouring buildings are indicative massing, not surveyed. Existing trees use CAD elevation symbols; the court-edge flame trees in C-C are shown in projection. Landscape scope, scale figures, material tints, steps and ramps complete each drawing. The Majlis is the rear pavilion opposite the entrance. In A-A it is projected beyond the cut, with a dashed roof outline. The light panel near the cafe is the outdoor cinema screen, not an additional building.


DRAWING	TYPE	
A-A	Section	Long section — splash edge to the courts
B-B	Section	Cross section — play hill, splash zone and the sails
C-C	Section	Cross section — cafe deck, farm and the courts
E-1	Elevation	Entrance elevation — from the boulevard street
E-2	Elevation	Side elevation — from the sports gate street

Main park FFL 0.000 = road-reference FGL +0.200 m. All elevations are metres above park FFL. Heights follow the confirmed 8 September schedule. Cafe rear walls have no openings; orange retained-wall heights remain indicative. Lamp posts are omitted from these drawings only. Type A trees are 8-12 m above their planting levels. Teal plan spots use park FFL; the dashed orange high-area limit shows the interpreted transition boundary. All drawings print at 1:400 on this A2 sheet set; each plate carries its own scale bar.


SECTIONS A-A · B-B · C-C

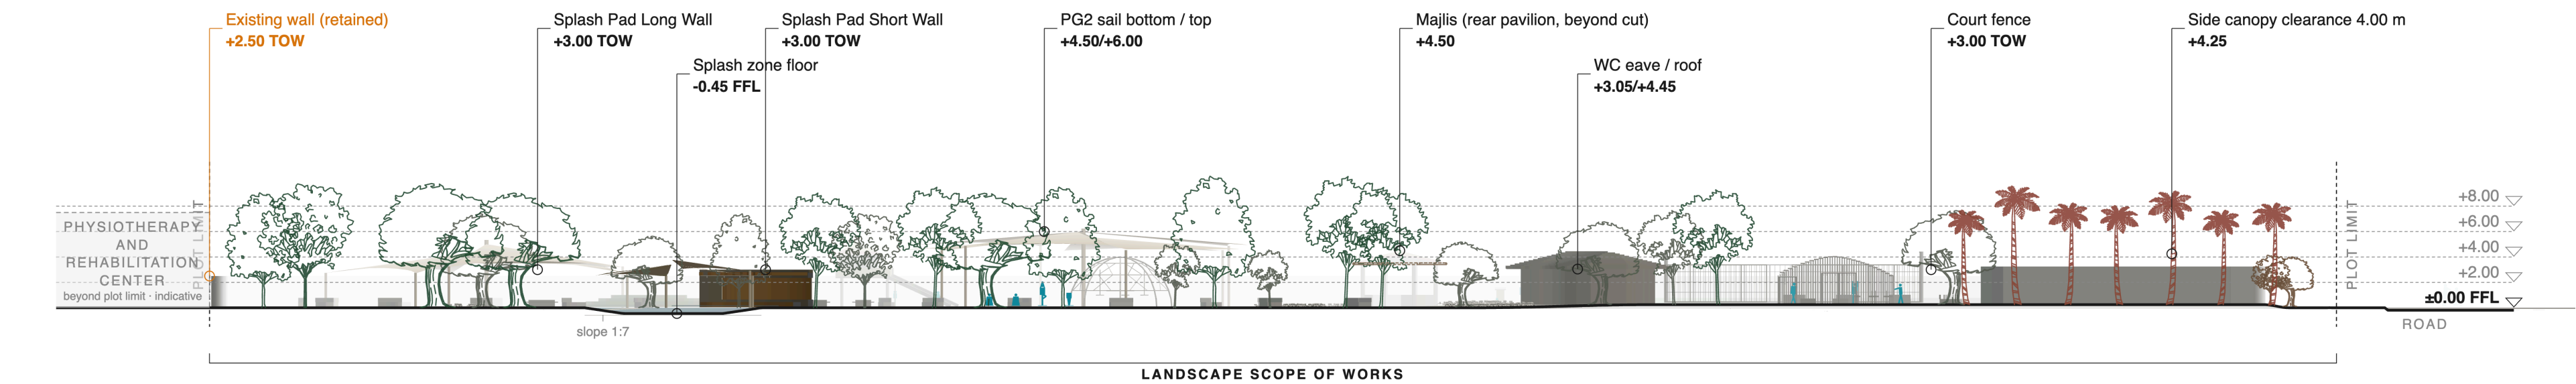

SECTION A-A · Long section — splash edge to the courts
orthographic · true to scale · cut from the coordinated model · datum FFL 0.00 = FGL +0.20 · heights in orange to be confirmed

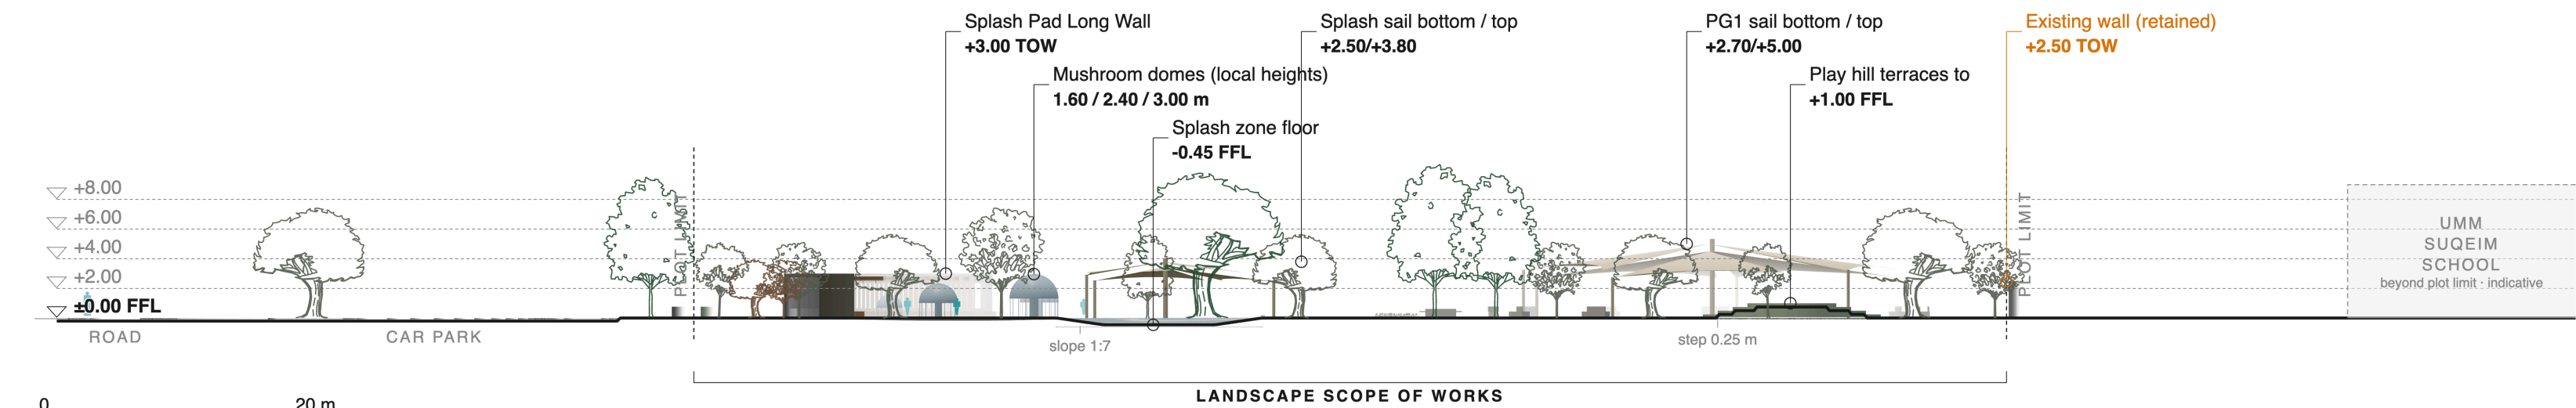


SECTION B-B · Cross section — play hill, splash zone and the sails
orthographic · true to scale · cut from the coordinated model · datum FFL 0.00 = FGL +0.20 · heights in orange to be confirmed

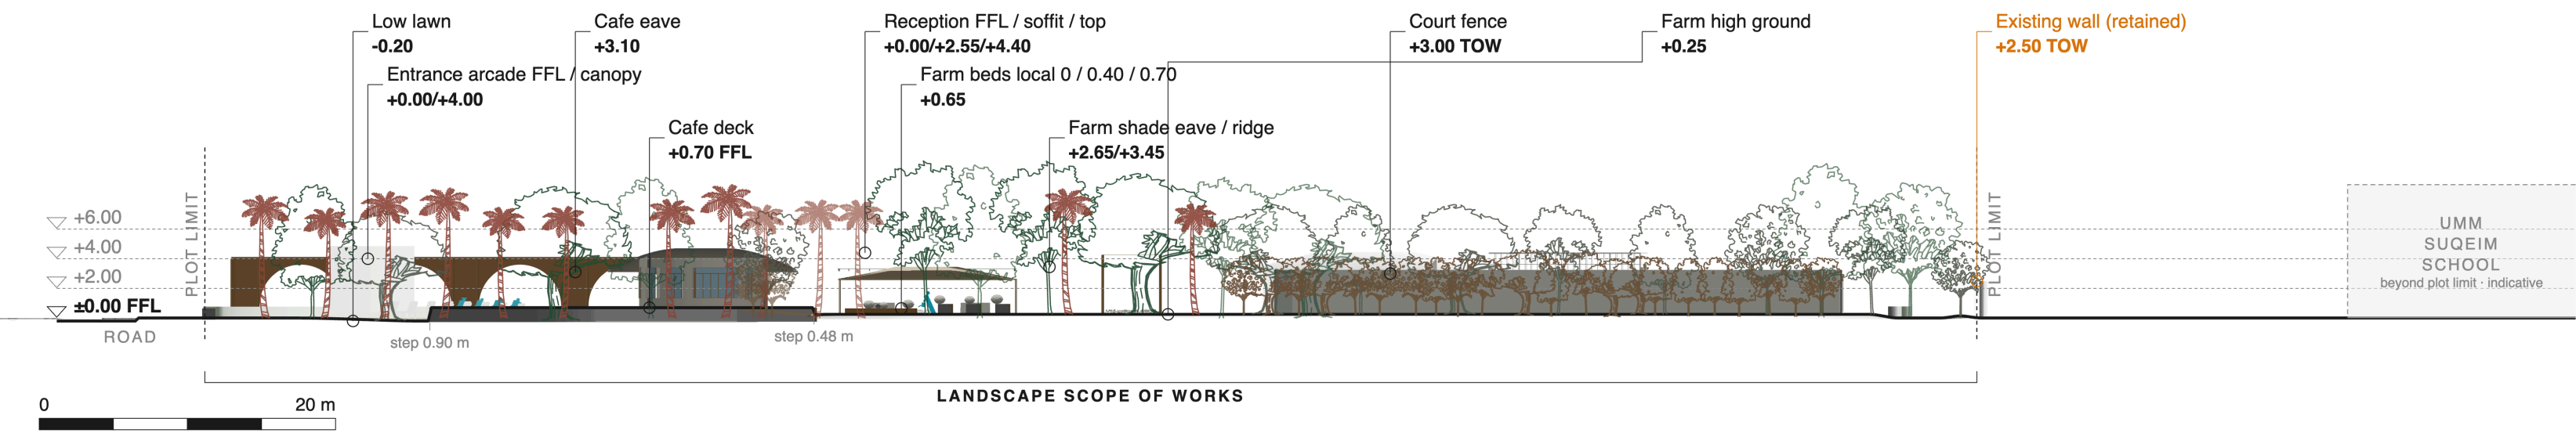


SECTION C-C · Cross section — cafe deck, farm and the courts
orthographic · true to scale · cut from the coordinated model · datum FFL 0.00 = FGL +0.20 · heights in orange to be confirmed · court-edge trees shown in projection

SCALE 1:400 AT A2

ELEVATIONS E-1 · E-2

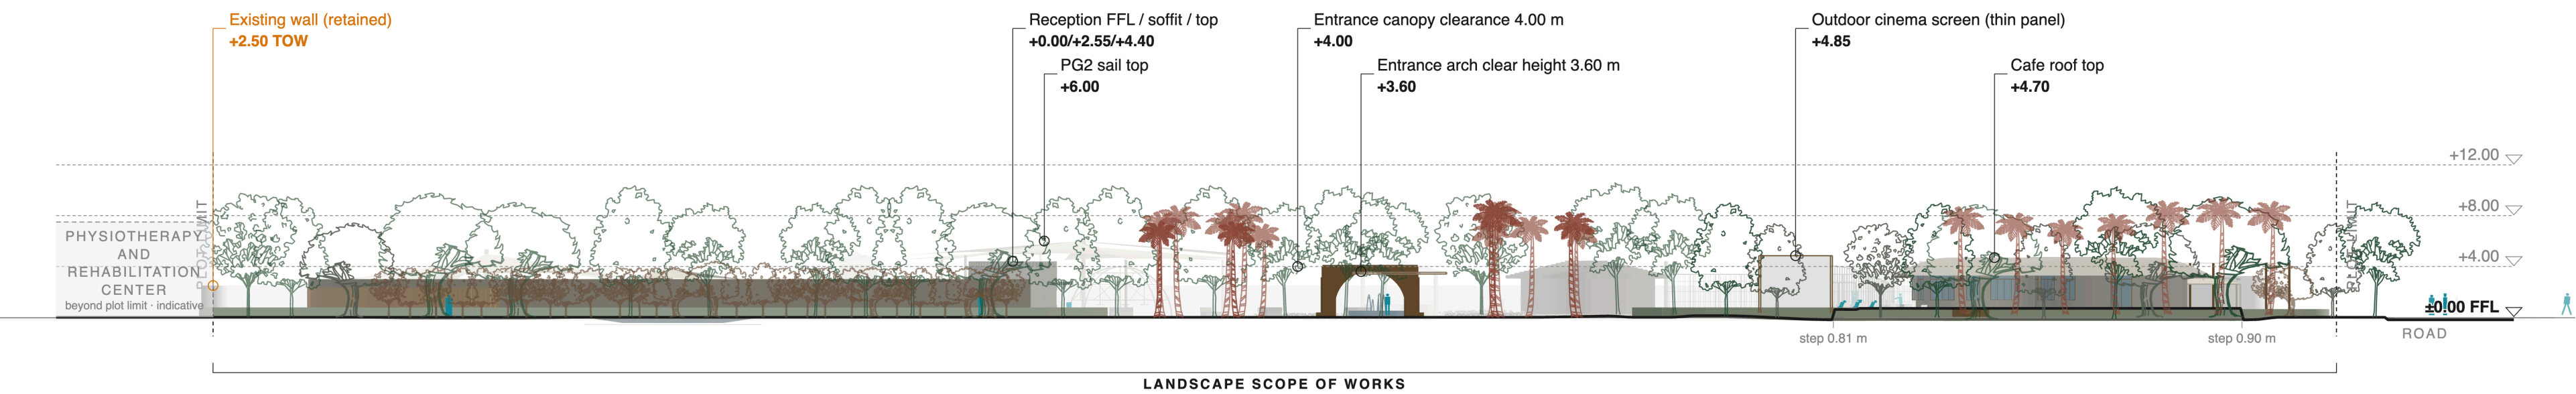

ELEVATION E-1 · Entrance elevation — from the boulevard street
orthographic · true to scale · cut from the coordinated model · datum FFL 0.00 = FGL +0.20 · heights in orange to be confirmed · projected cafe/garden ground profile

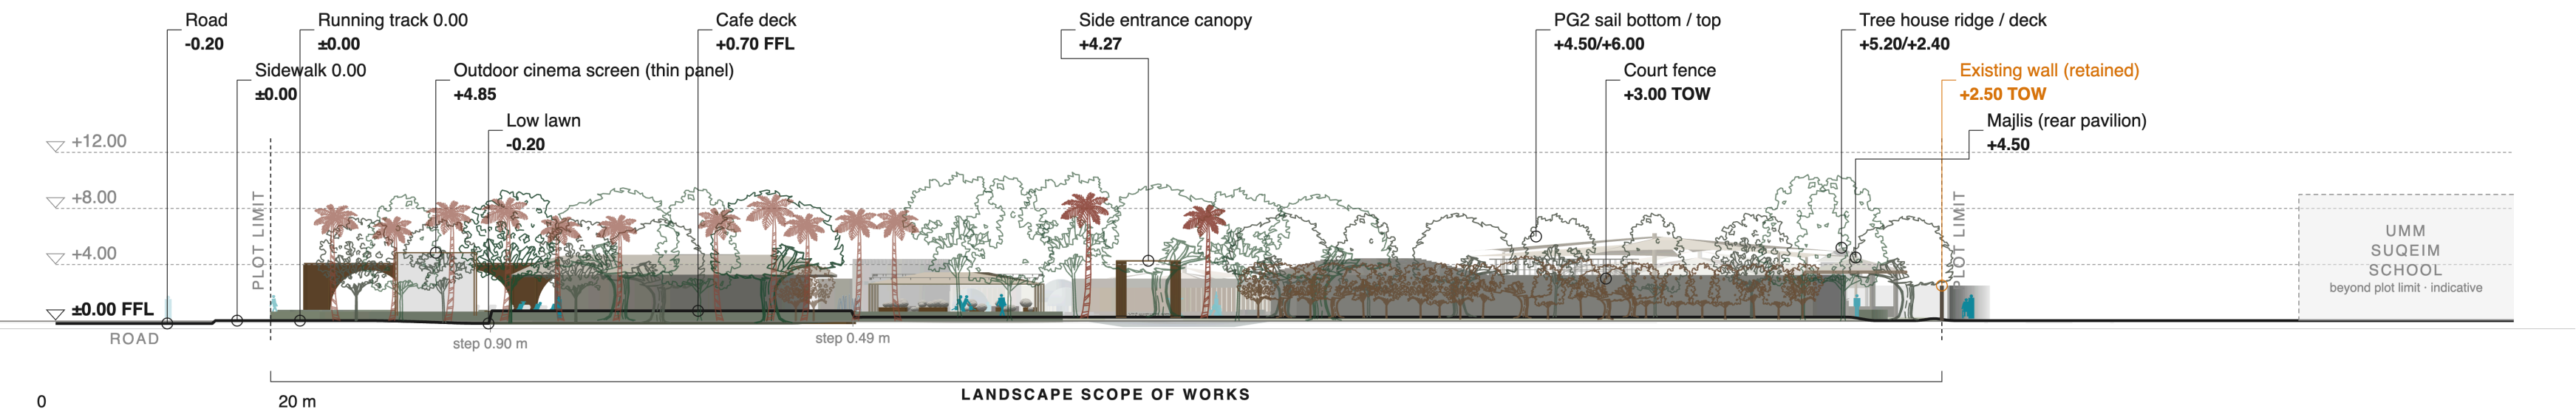

ELEVATION E-2 · Side elevation — from the sports gate street
orthographic · true to scale · cut from the coordinated model · datum FFL 0.00 = FGL +0.20 · heights in orange to be confirmed · projected cafe/garden ground profile

SCALE 1:400 AT A2